


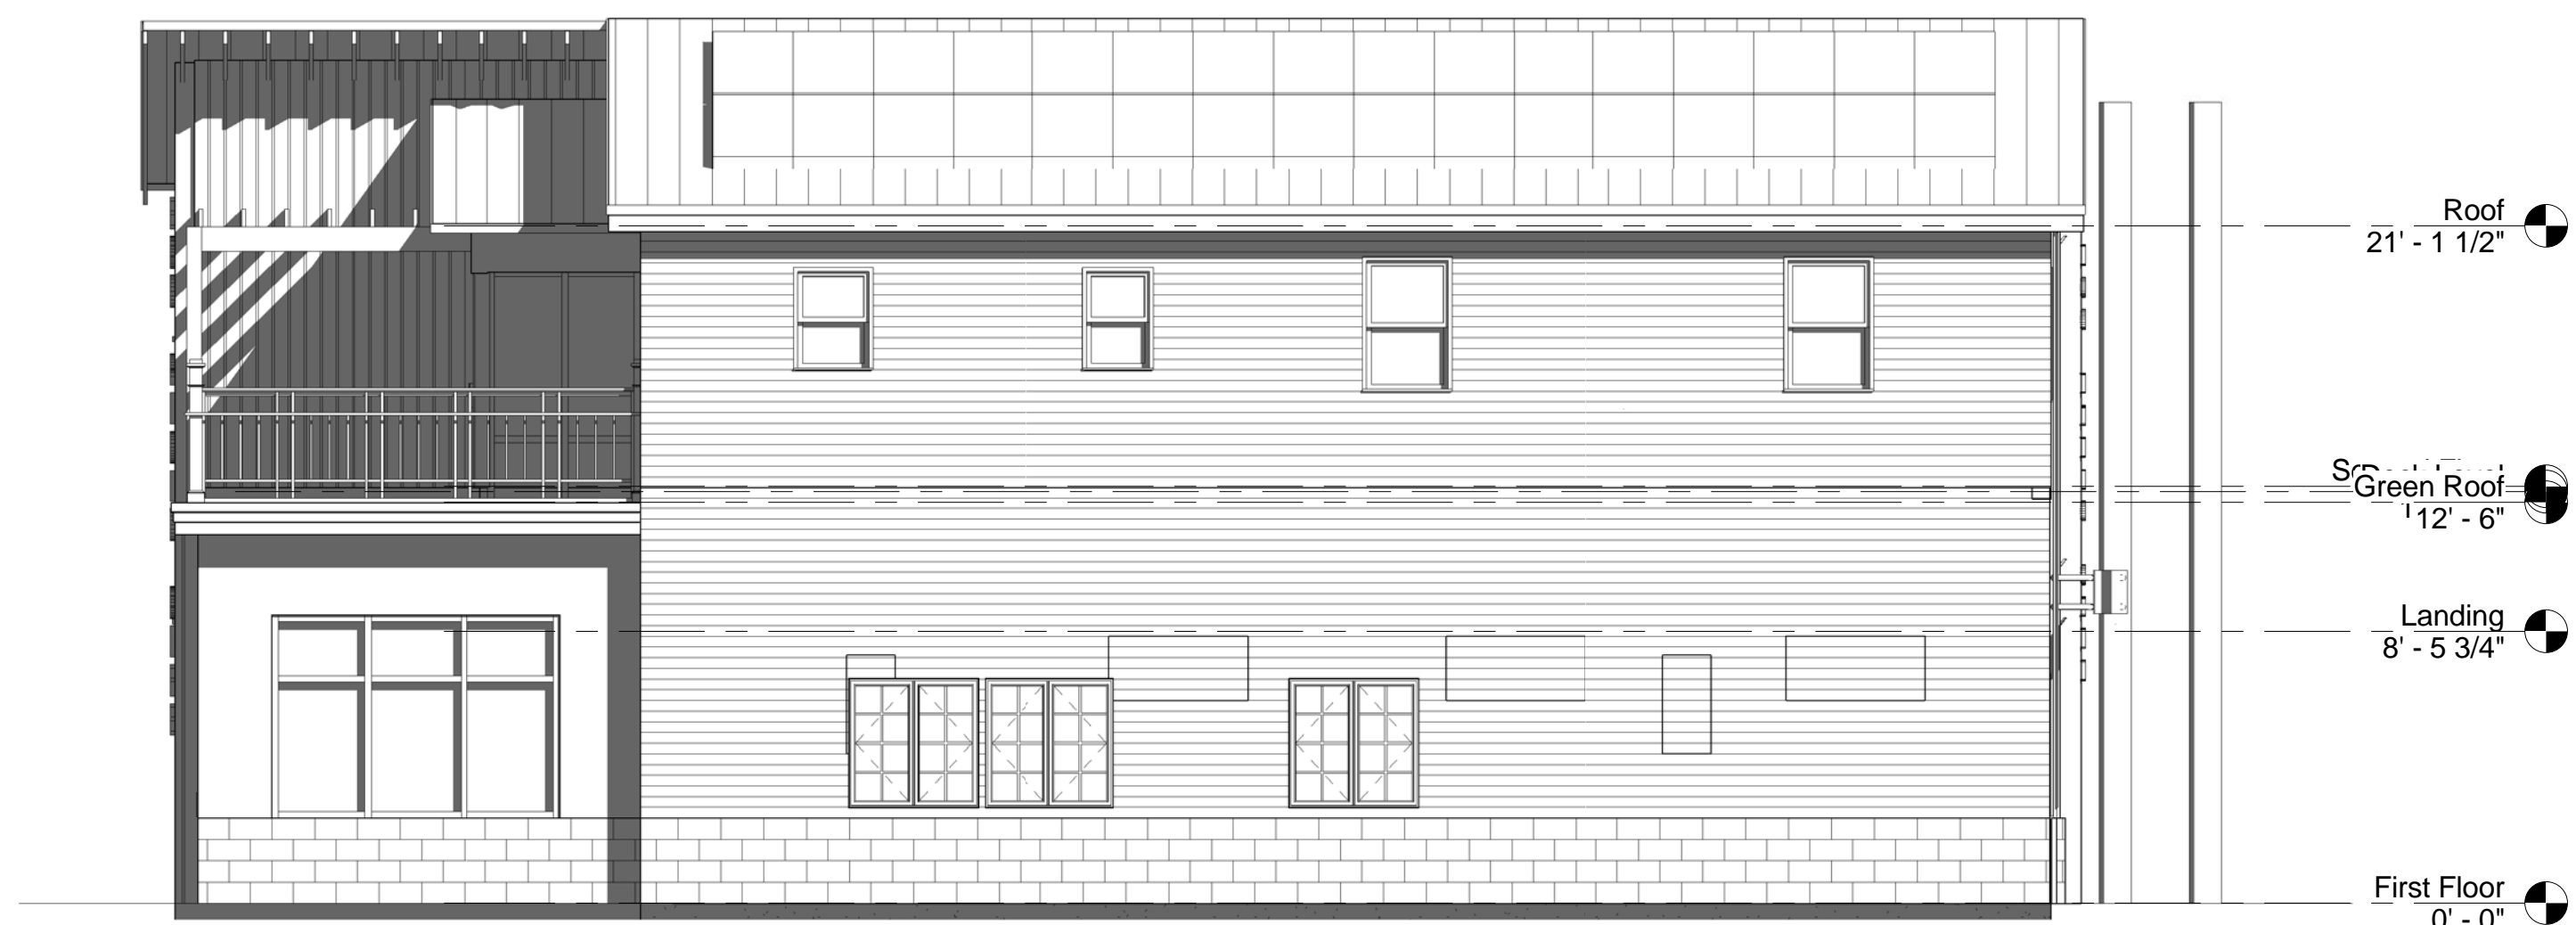

1 West-Side  
A200 3/16" = 1'-0"



2 East Side - Erie Boulevard  
A200 3/16" = 1'-0"




3 South Side  
A200 3/16" = 1'-0"



Main Entry Artist Rendering



3D View 4  
Not to Scale

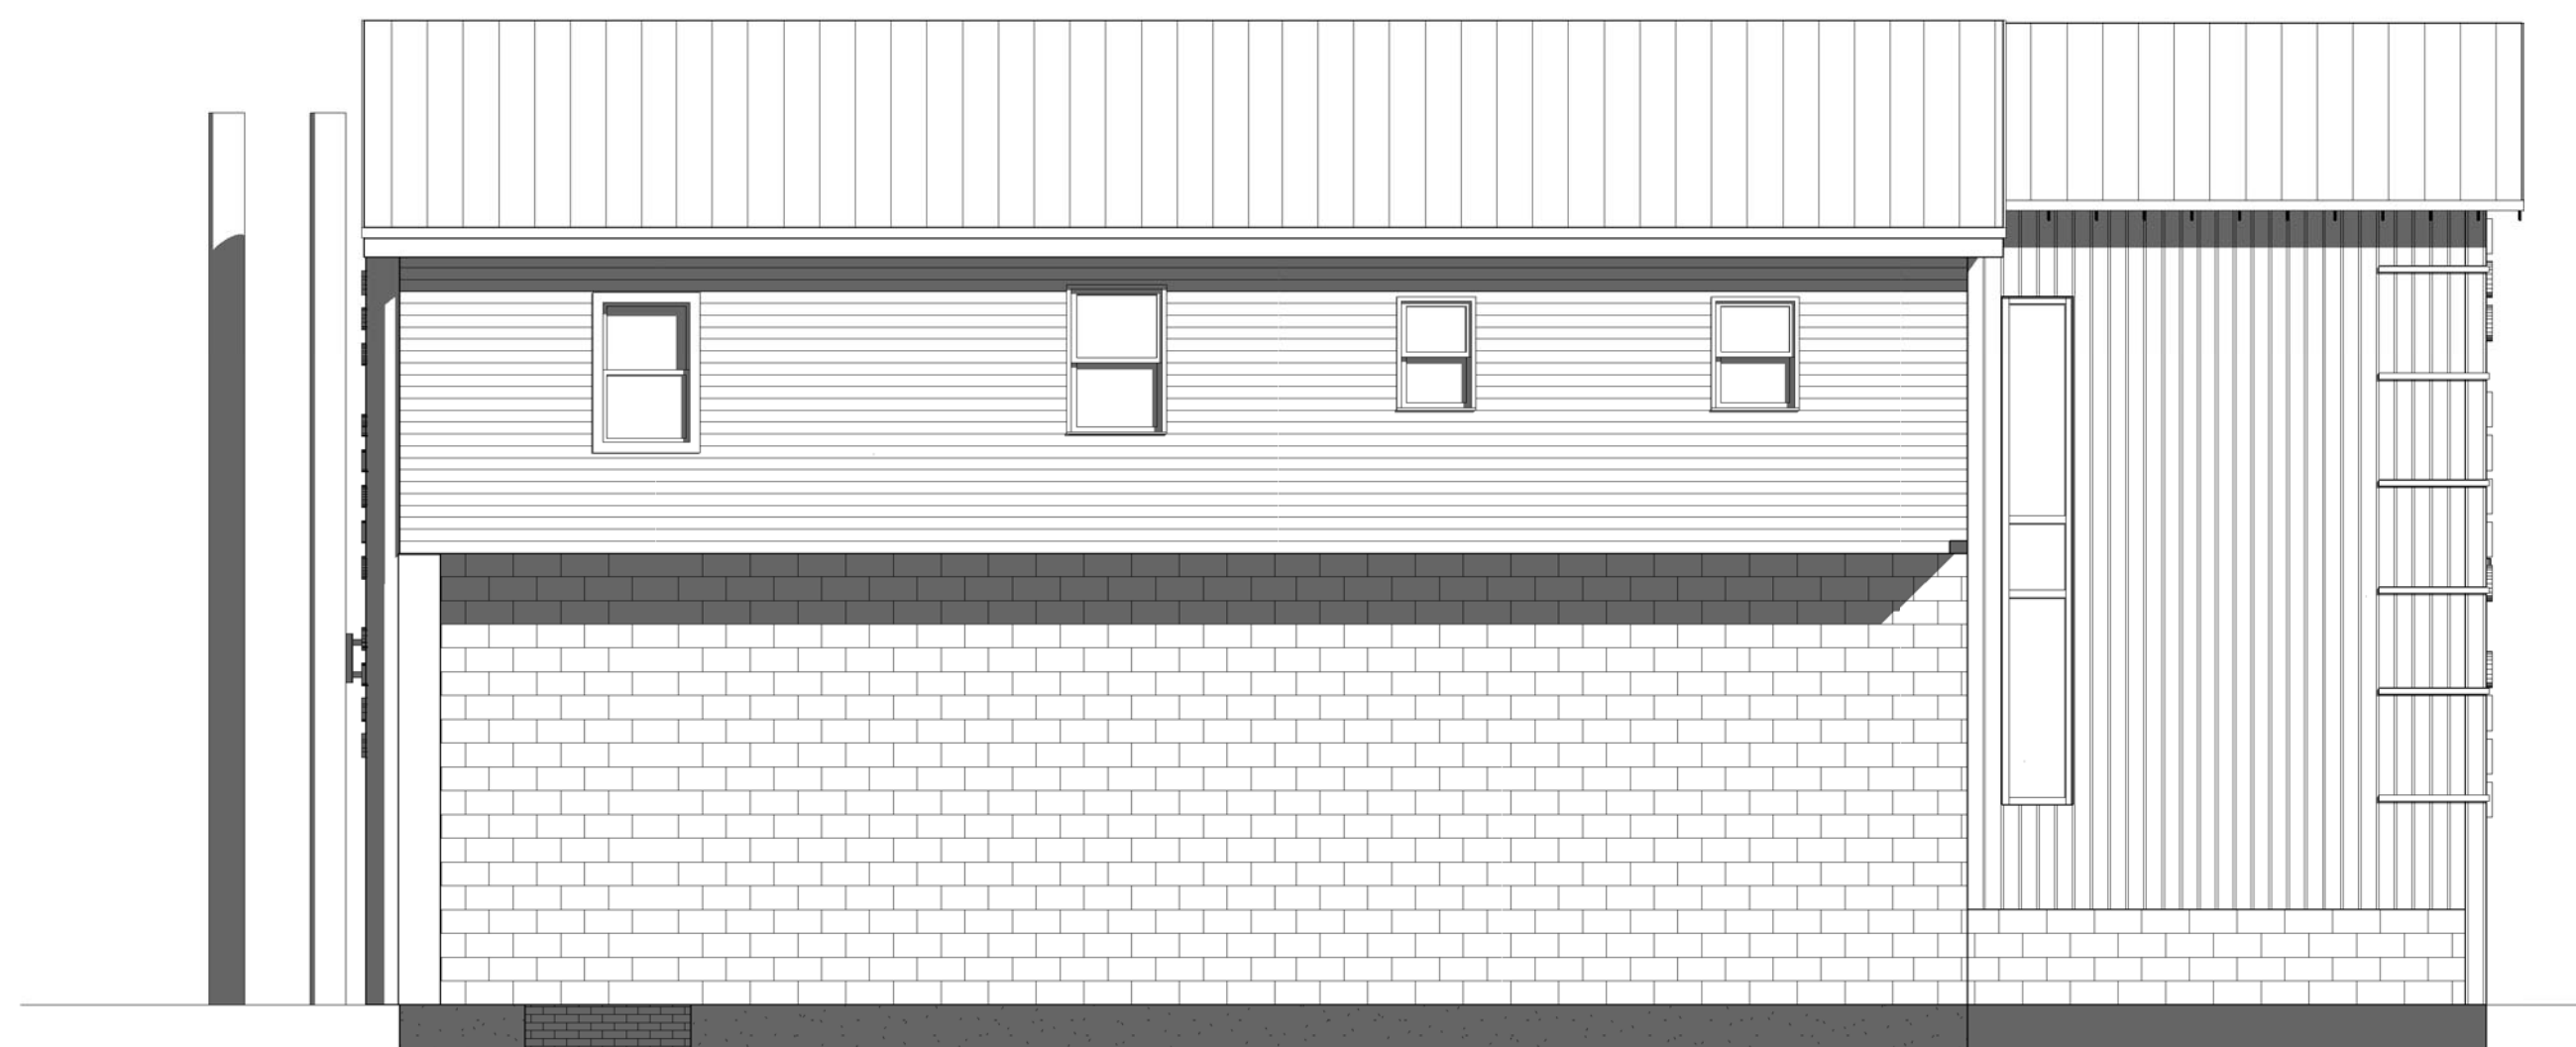

4 North Side  
A200 3/16" = 1'-0"